


ACKLEN AVENUE

26TH AVENUE

MAGNETIC NORTH

SCALE : 1" = 40'

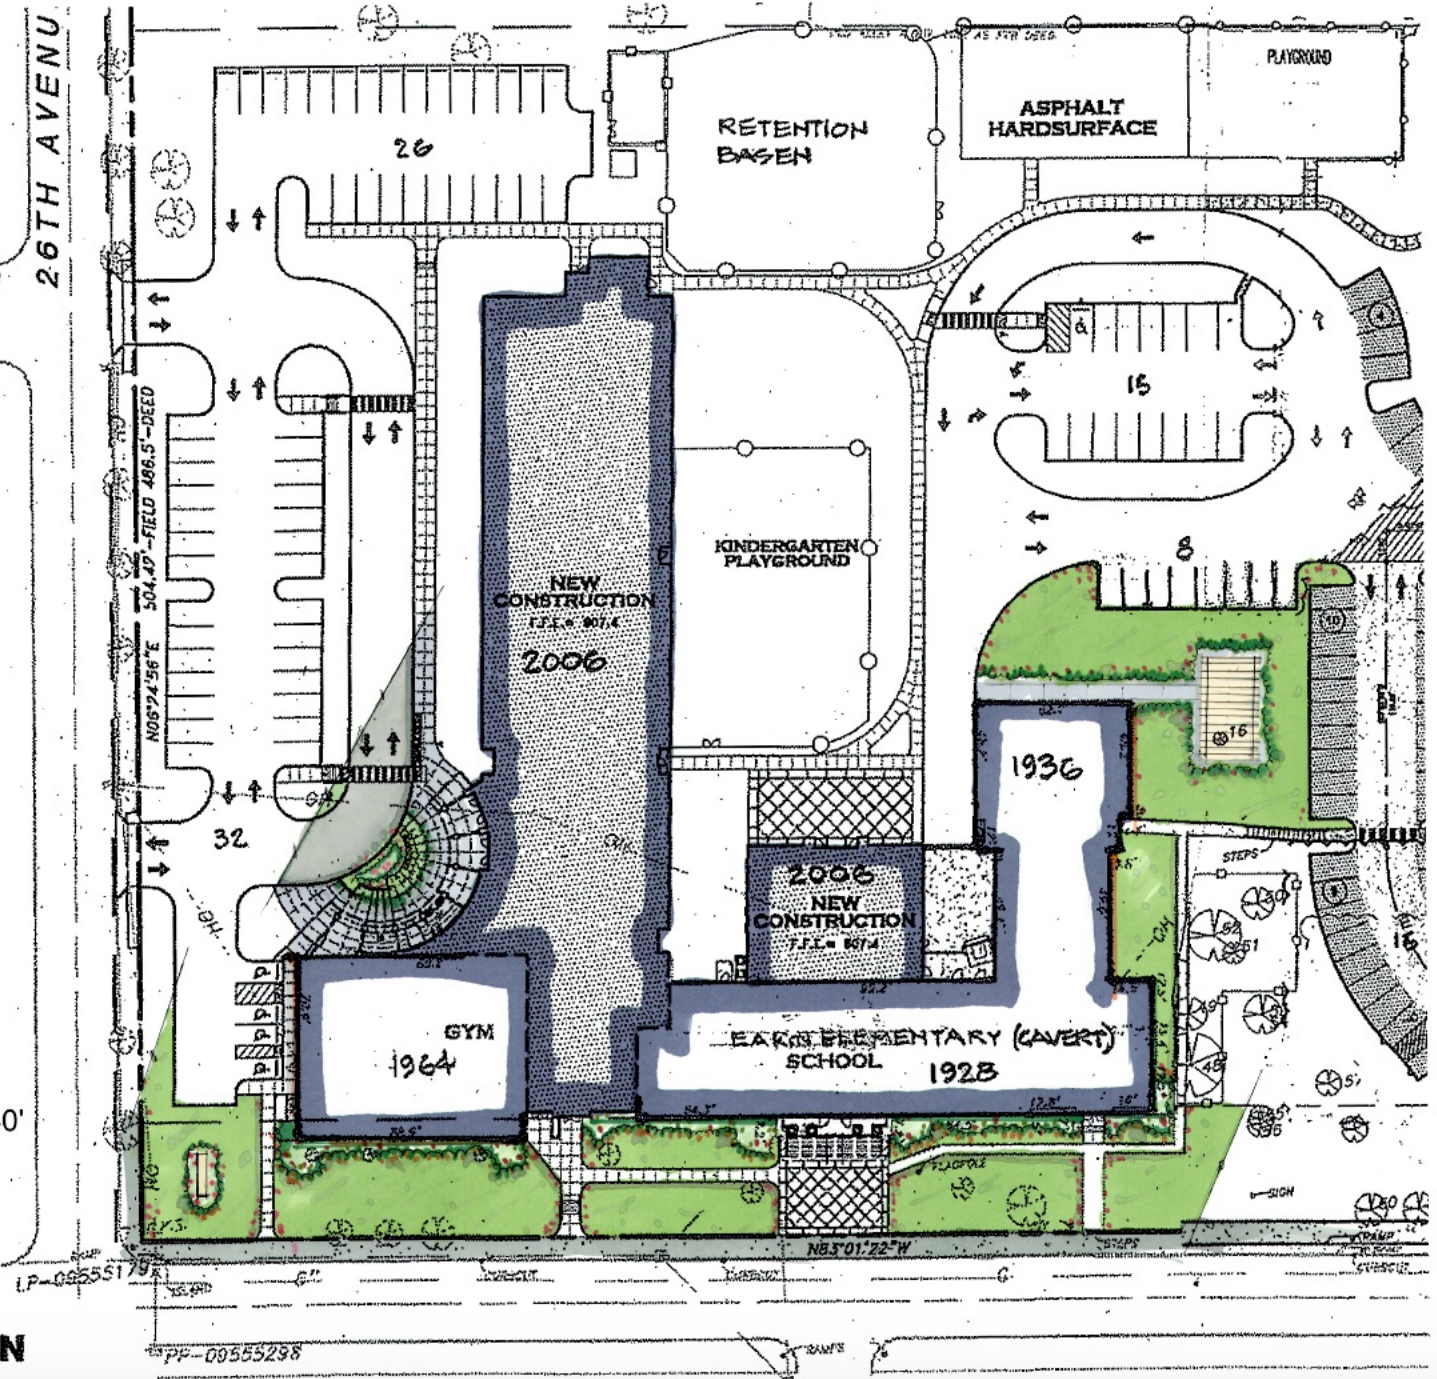

SITE PLAN

PP-0955298